


Grundriss 1. UG
M. 1:100

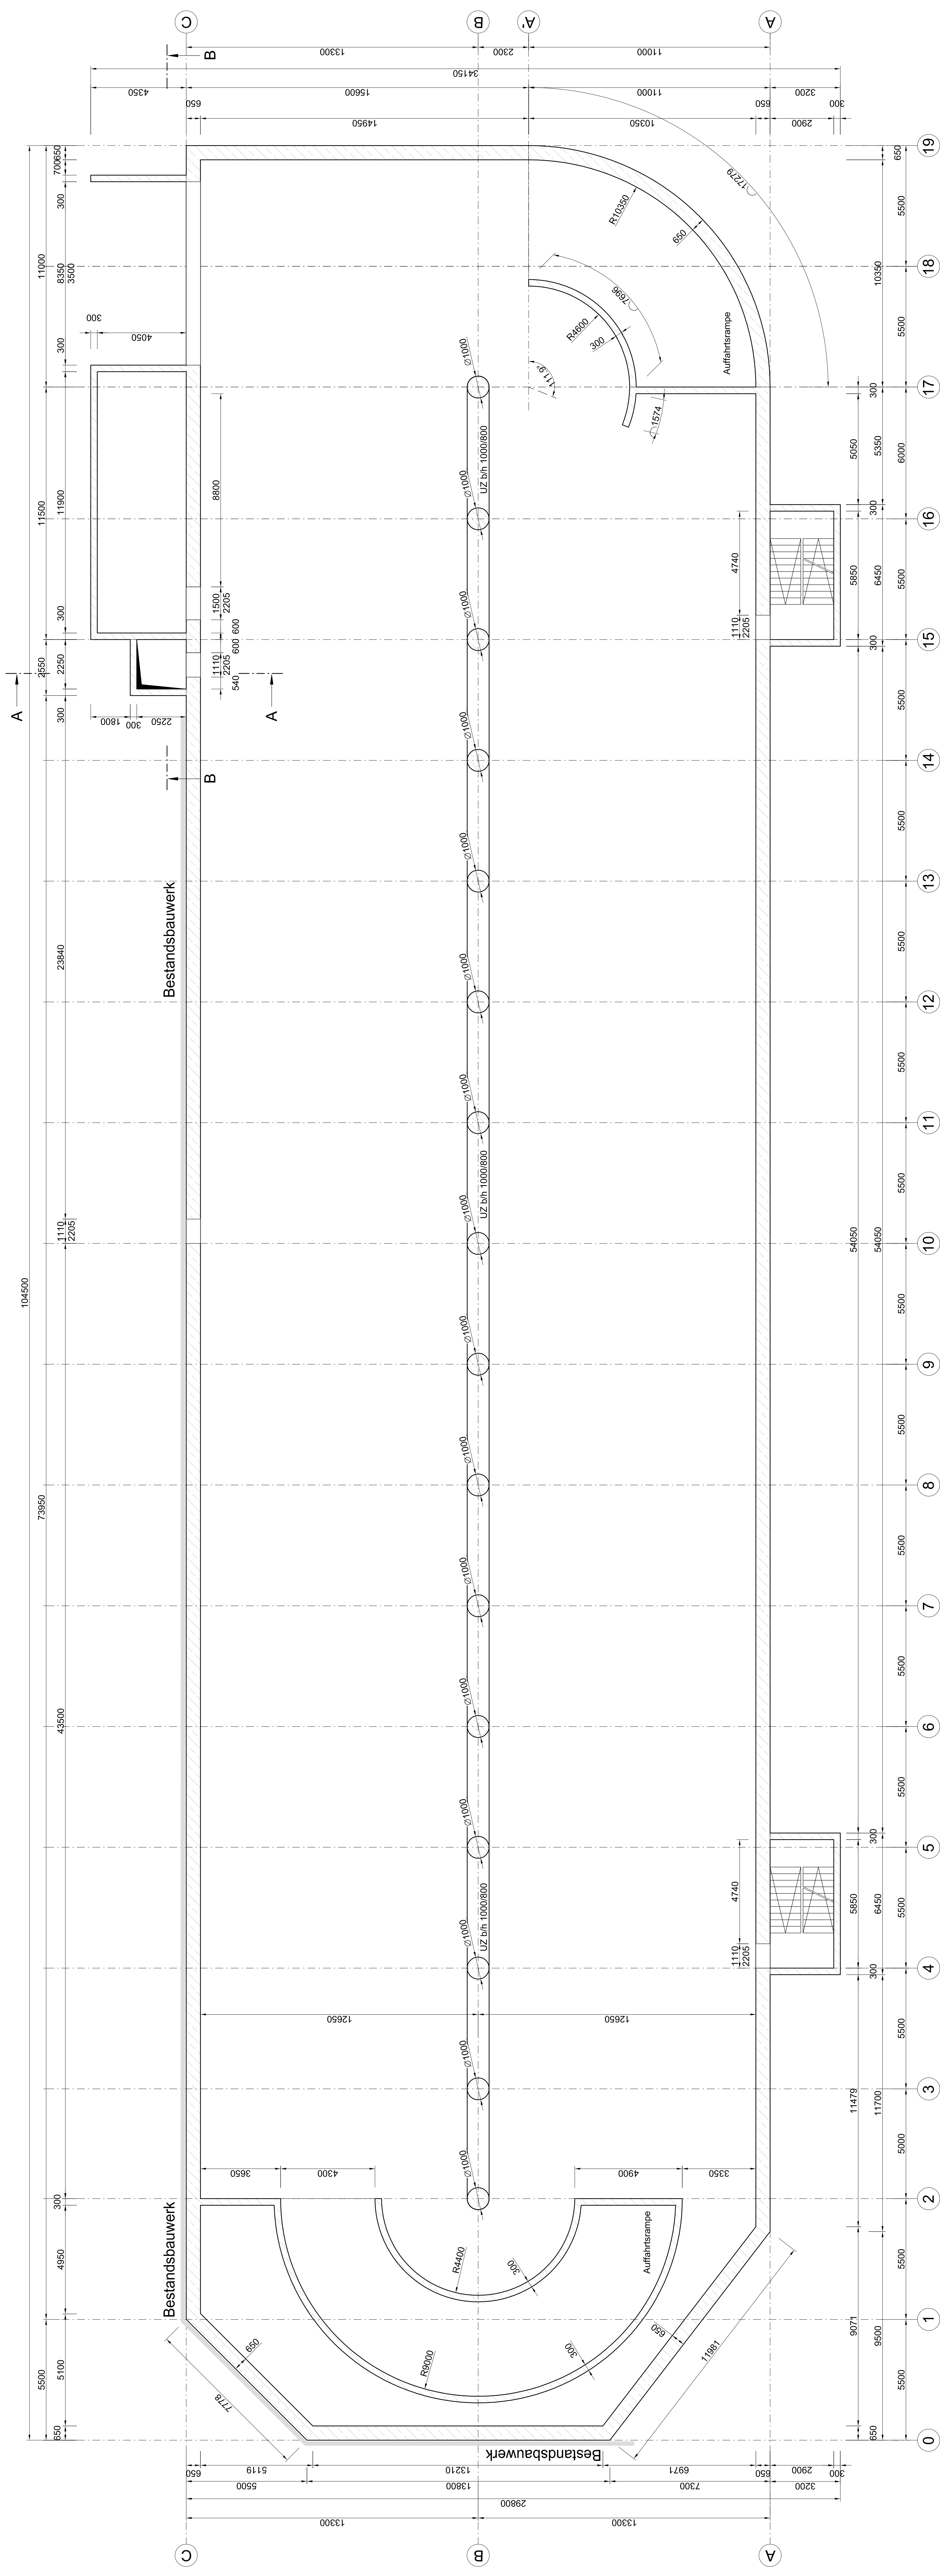

Grundriss EG
M. 1:100

